




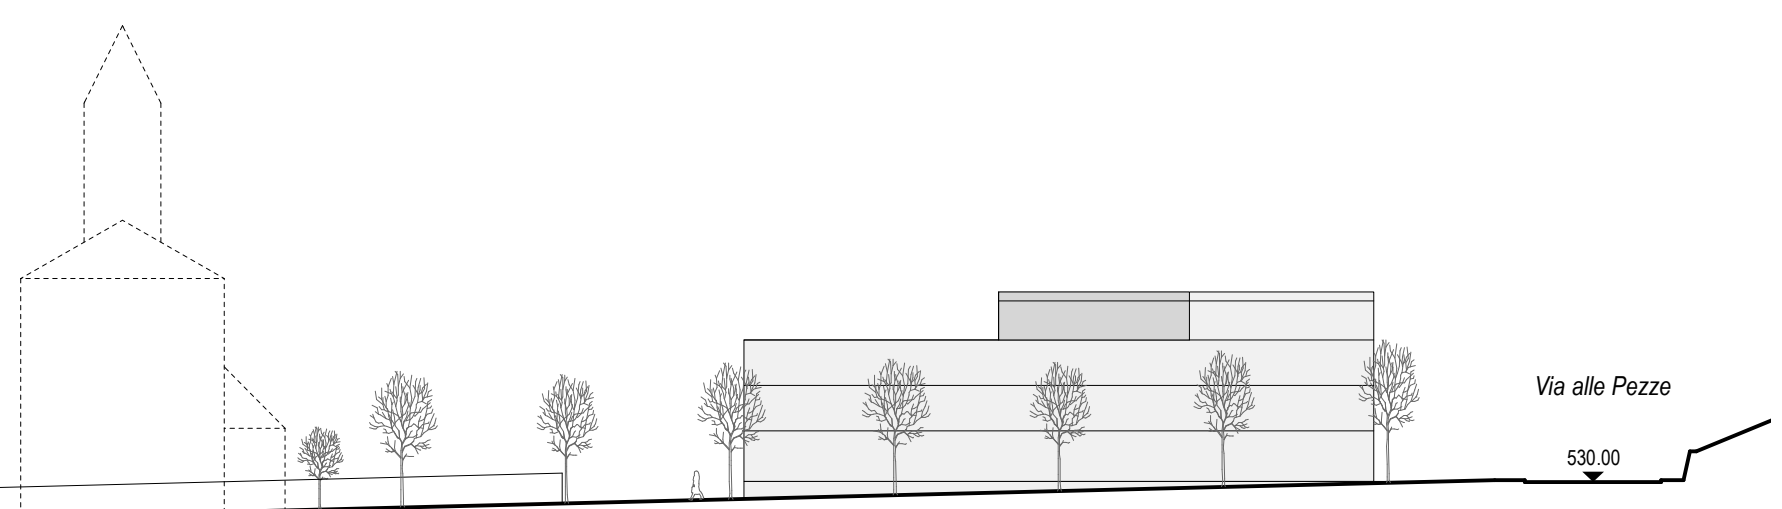

Sezione A - A

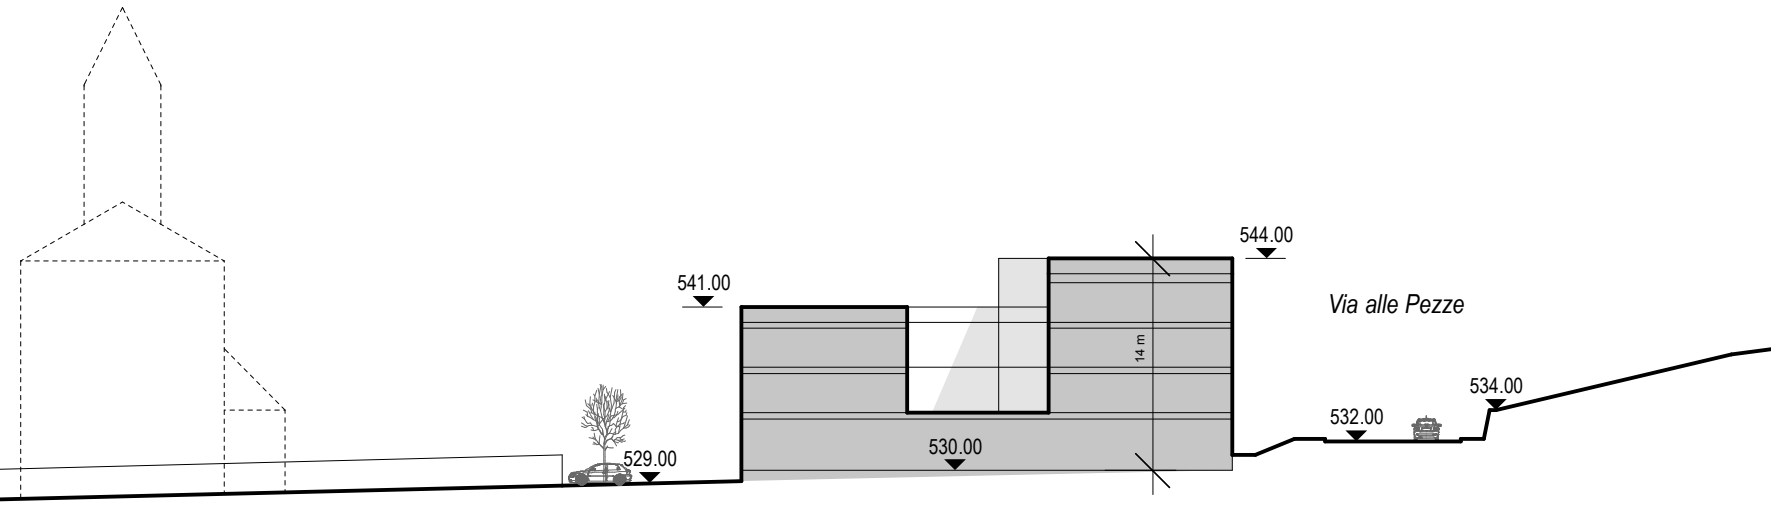

Sezione B - B

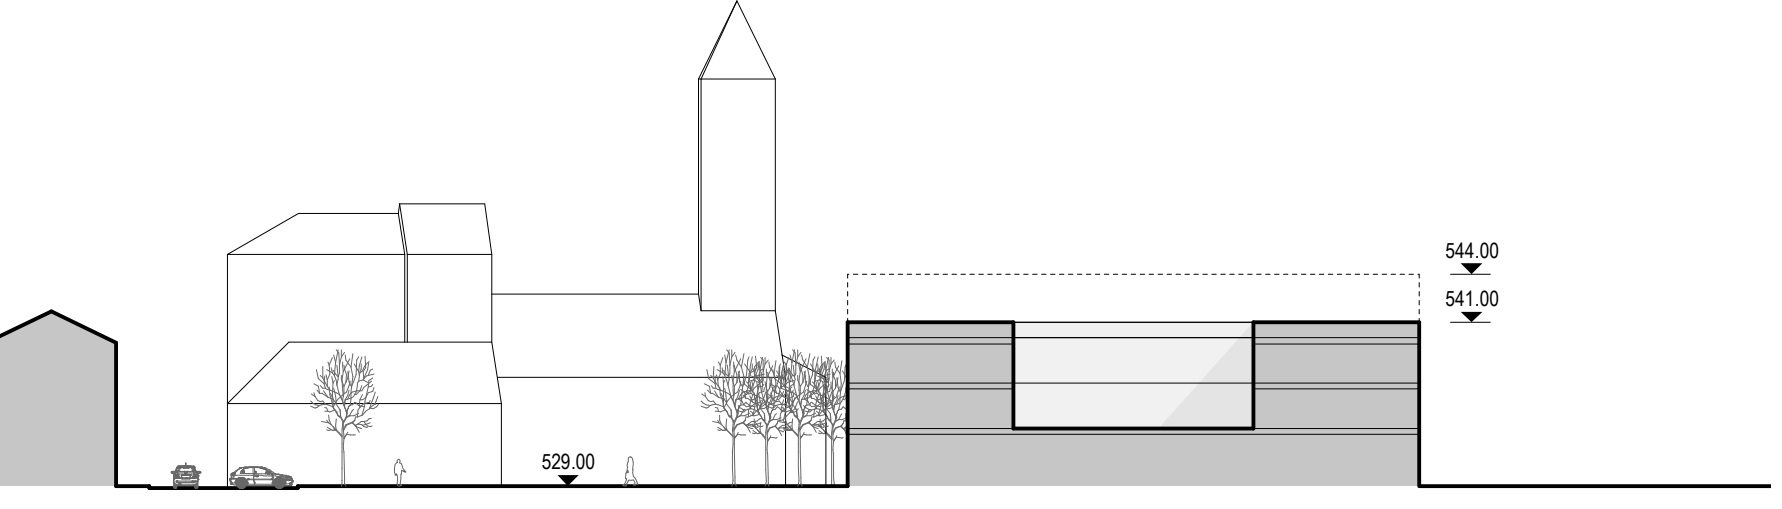

Sezione C - C

IPOTESI A		
PT	SUL = 1'247 m2	
1P 2P	SUL = 1'126 m2 SUL = 1'126 m2	
PT	SUL = 461 m2	
TOT. SUL = 3'960 m2		

IPOTESI B		
PT	SUL = 1'247 m2	
1P 2P	SUL = 1'126 m2 SUL = 1'126 m2	
PT	SUL = 492 m2	
TOT. SUL = 3'990 m2		